


75'-0" LENGTH OF BUILDING (OD)

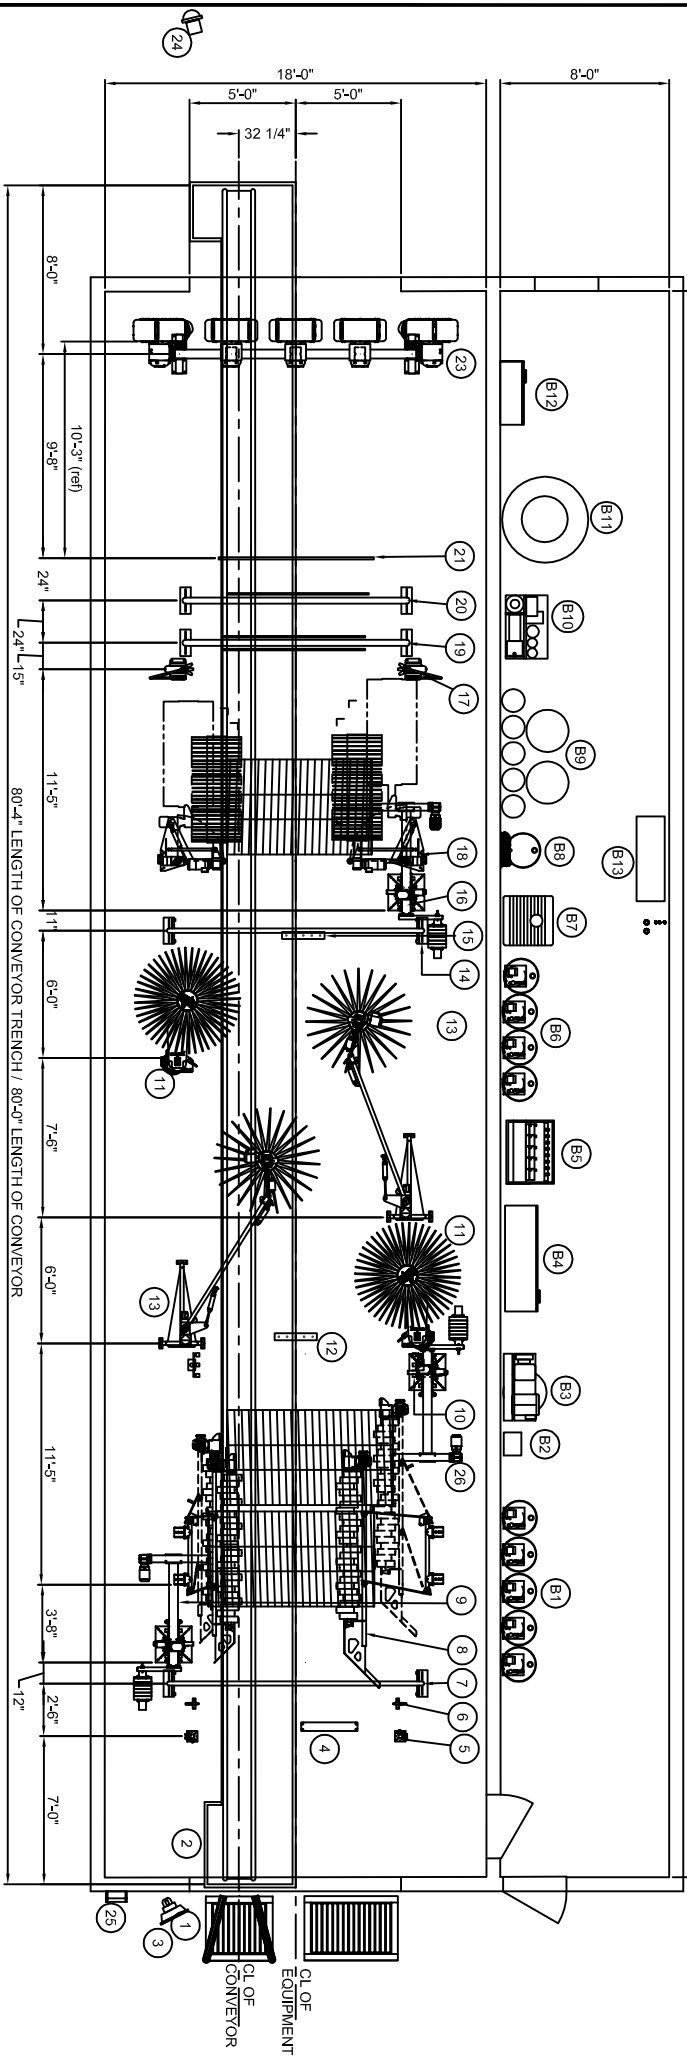

TUNNEL EQUIPMENT SCHEDULE

ITEM No.	EQUIPMENT TAG	EQUIPMENT DESCRIPTION
1	RC120	CORRELATOR
2	RC440	CONVEYOR (FWP)
3	RA100	CUSTOMER INSTRUCTION SIGN
4		TIRE SWITCH
5	IR110-2	PHOTO EYES (DOUBLE)
6	CTA#1	TIRE CHEMICAL APPLICATOR
7	RW111	PRESOAK W/ DUAL K NOZZLES
8	MW2000	WHEEL BOSS
9	RS1000 #1	TOP BRUSH #1 (EXTENDED FORWARD)
10		TRIPLE FOAMER STREAMER
11	RS301	VAN HIGH WASHER
12	RW100#1	UNDERCHASSIS
13	RS701LA	WRAP AROUNDS
14		TRIPLE FOAMER STREAMER (by others)
15	RW100 #2	RUST INHIBITOR
16	RS1000#2	TOP BRUSH (STANDARD FORWARD)
17	WB600FF	6 NOZZLE WHEEL BLASTER
18	RS500	SONIC WHEEL WASHER
19	RW111-2	FINAL RINSE
20	RW111-1	RAINX
21	RW112M	SPOT FREE RINSE
22		DRYER
23		7.5 HP DRYER (5x15HP - 1 PROBUILD)
24	TL	EXIT TRAFFIC LIGHT
25	PBS4000	PUSH BUTTON STATION
26	RS1000	TOP BRUSH #3 (EXTENDED REVERSE)

MECHANICAL ROOM EQUIPMENT SCHEDULE

ITEM No.	EQUIPMENT TAG	EQUIPMENT DESCRIPTION
B1	HYDROINDERS	FOR GTA, PRESOAK & TRIPLE FOAMER
B2	AIR DRYER	REFRIGERATED AIR DRYER
B3	COMPRESSOR	AIR COMPRESSOR
B4	MTC	MACNELL TUNNEL CONTROL PANEL
B5	W/C	WASH CONTROL CENTER
B6	HYDROINDERS	FOR TRIPLE FOAM STREAMER & RAINX
B7	M2000R	MAGNUM PUMP STATION (15HP, 20GPM)
B8		SURE SHINE CONTROL PANEL
B9		WATER SOFTENER
B10	R.O	R.O SYSTEM
B11	DCP	DRYER CONTROL TANK
B12		RECLAIM SYSTEM
B13		RECLAIM SYSTEM

THE PLAN BEARING THIS LEGEND AND THE ACCOMPANYING SYSTEMS LTD. FOR THE PARTY WHOSE NAME APPEARS IN THE TITLE BOX IN CONNECTION WITH THE PROPOSED RESECTION OF AN AUTOMATIC CAR WASH IN THE LOCATION OF MACNELL WASH SYSTEMS LTD. AND ARE SUBJECT TO RETURN UPON DEMAND, BY THE ACCEPTANCE HEREOF. THE PROSPECTIVE CUSTOMER THEREBY AGREES NOT TO CONSIDER THE INFORMATION CONTAINED HEREIN AS SUBMITTED IN GOOD FAITH AS AN ASSISTANCE IN LAYING OUT THE CAR WASH AND NOT AS A GUARANTEE OF PERFORMANCE OR OMISSIONS HEREIN, NOR LEGAL CODE OF UNDERWRITING REQUIREMENTS.

No.	By	Description	Date
1	DP	shothen lead space, add to dtp	July 19, 2012
2	DP		July 23, 2012
3	DP	add 3rd top brush	July 24, 2012
4	DP	mod dryer	July 24, 2012
5			
6			
7			
8			

MACNELL
 90 WELHAM ROAD,
 BARRIE ONTARIO,
 L4N 8Y4
 CANADA

Whitestone
 Car Wash
 Preliminary
 Equipment Layout

DATE: July 19, 2012
 SCALE: as shown
 DRAWING NUMBER: 4
 PROJECT NUMBER: SE12-063-1.1.4