


120'-4" LENGTH OF CONVEYOR TRENCH / 120'-0" LENGTH OF CONVEYOR

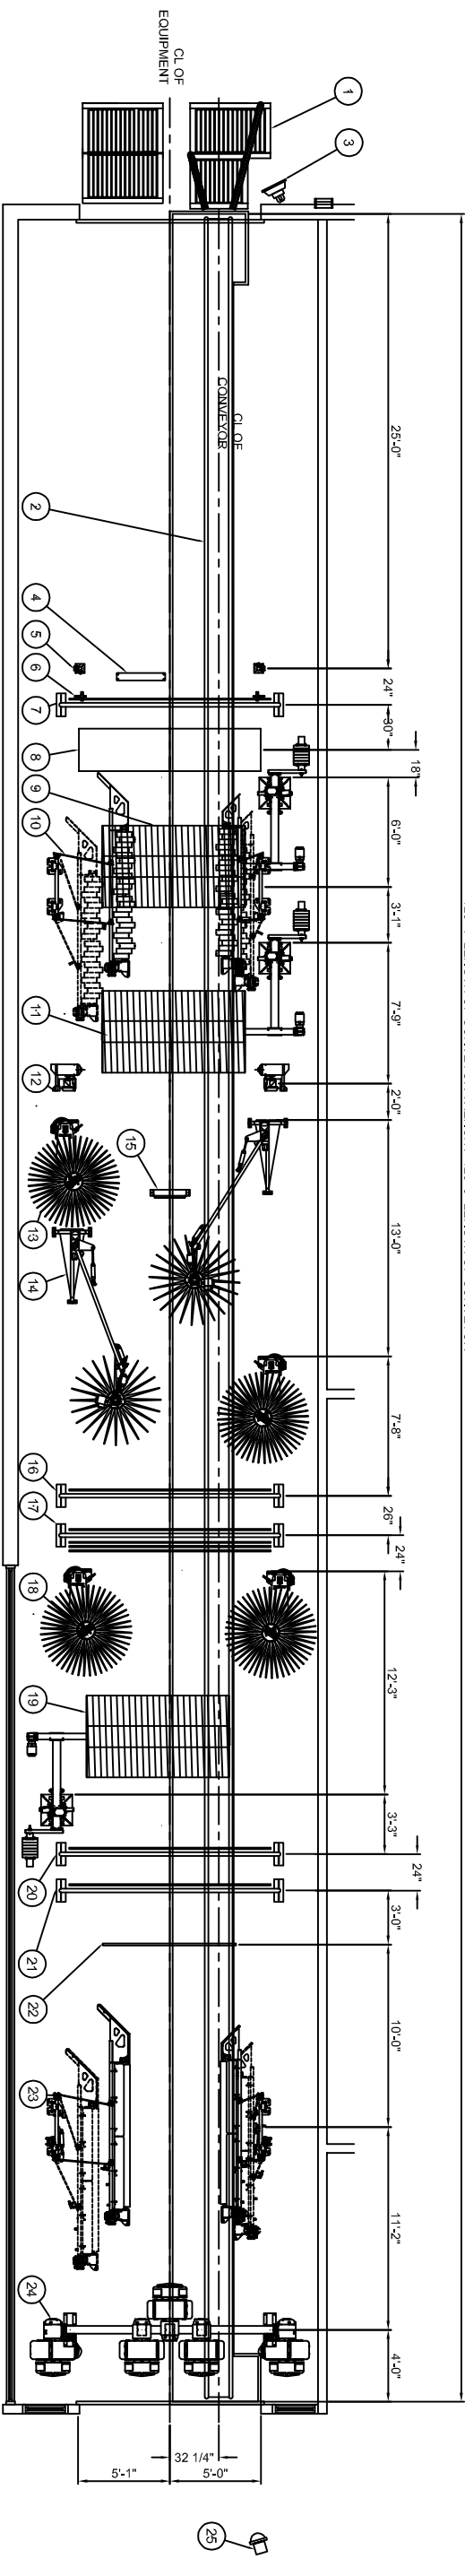

ITEM No.	EQUIPMENT TAG	EQUIPMENT DESCRIPTION
1	RC120	CORRELATOR
2	RG440	CONVEYOR (FMP)
3		CUSTOMER INSTRUCTION SIGN
4	IR110-2	TIRE SWITCH
5	CIA	PHOTO EYES (DOUBLE)
6	RW111-1	TIRE CHEMICAL APPLICATOR
7		FOAMING PRESOAK
8	RS1000	BUBBLER
9	MW2000	TOP BRUSH #1
10	RS1000	WHEEL BOSS WITH BRISTLE
11	RW103	TOP BRUSH #2
12	RS301	ELIMINATOR
13	RS701	HIGH SIDE WASHER #1
14	RW100	WRAP AROUNDS
15	RW111-1	UNDERCHASSIS
16		PRE-RINSE
17	RS301	SINGL E/TRIPLE FOAMER ARCH
18	RS1000	HIGH SIDE WASHER #2
19	RS1000	TOP BRUSH #3
20	RW111-1	RINSE ARCH
21	RW111-1	RAIN-X
22	M12500	SPOT FREE RINSE
23	TECH21	GLOSS BOSS
24		75 HP DRYER (6x15HP, 1 PROBUILD)
25	TL	EXIT TRAFFIC LIGHT

ITEM No.	EQUIPMENT TAG	EQUIPMENT DESCRIPTION
B1	HYDROMINDERS	FOR CIA, PRESOAK & TRIPLE FOAMER
B2	COMPRESSOR	AIR PANEL
B3	M2000R	AIR COMPRESSOR
B4		MAGNEIL TUNNEL CONTROL PANEL
B5		ELIMINATOR PUMPING STATION
B6		WATER PANEL
B7		WATER SOFTENER
B8		R.O SYSTEM
B9		R.O STORAGE TANK
B10		RECLAIM SYSTEM

FILE PATH: \\linuxserver\sales_eng\ Distributors\J&M Car Wash Builders\SE15-016 Circle Car Wash Little Ferry

THE PLAN BEARING THIS LEGEND AND THE ACCOMPANYING SPECIFICATIONS HAVE BEEN PREPARED BY MACNEIL WASH SYSTEMS LTD. FOR THE PARTY WHOSE NAME APPEARS IN THE TITLE BOX IN CONNECTION WITH THE PROPOSED ERECTION OF AN AUTOMATIC CAR WASH AT THE LOCATION SHOWN THEREON. SAME ARE THE EXCLUSIVE PROPERTY OF MACNEIL WASH SYSTEMS LTD. AND ARE SUBJECT TO RETURN UPON DEMAND, BY THE ACCEPTANCE HEREOF. THE PROSPECTIVE CUSTOMER THEREBY AGREES NOT TO DIVULGE, USE OR COPY THE SAME WITHOUT THE WRITTEN CONSENT OF MACNEIL WASH SYSTEMS LTD. THE INFORMATION CONTAINED HEREIN IS SUBMITTED IN GOOD FAITH AS AN ASSISTANCE IN LAYING OUT THE CAR WASH. WE WILL NOT BE RESPONSIBLE FOR ERRORS OR OMISSIONS HEREIN, NOR LEGAL CODE OF UNDERWRITING REQUIREMENTS.

No.	By	Date	Description	REVISION
8				
7				
6				
5				
4				
3				
2				
1				
0				

SCALE: NS
DATE: April 15, 2015
DRAWN BY: TRK033
BM

MACNEIL
Circle Car Wash
Little Ferry, NJ

90 WELHAM ROAD,
BARRIE ONTARIO,
L4N 8Y4
CANADA

TITLE: Tunnel Equipment Layout

DRAWING REVISION: 0
DRAWING NUMBER: SE15-016-L1.0